

REZ-DE-CHAUSSEE
 BATIMENT GUILE



Plan de situation
 Fondation Guite
 2926 Boncourt

Siemens Building Technologies

Carberus Division


Install.

Systeme	Des. 15.09.200
Emplacement	Ind.Modif.
Dossier	


132064


Format A3

5

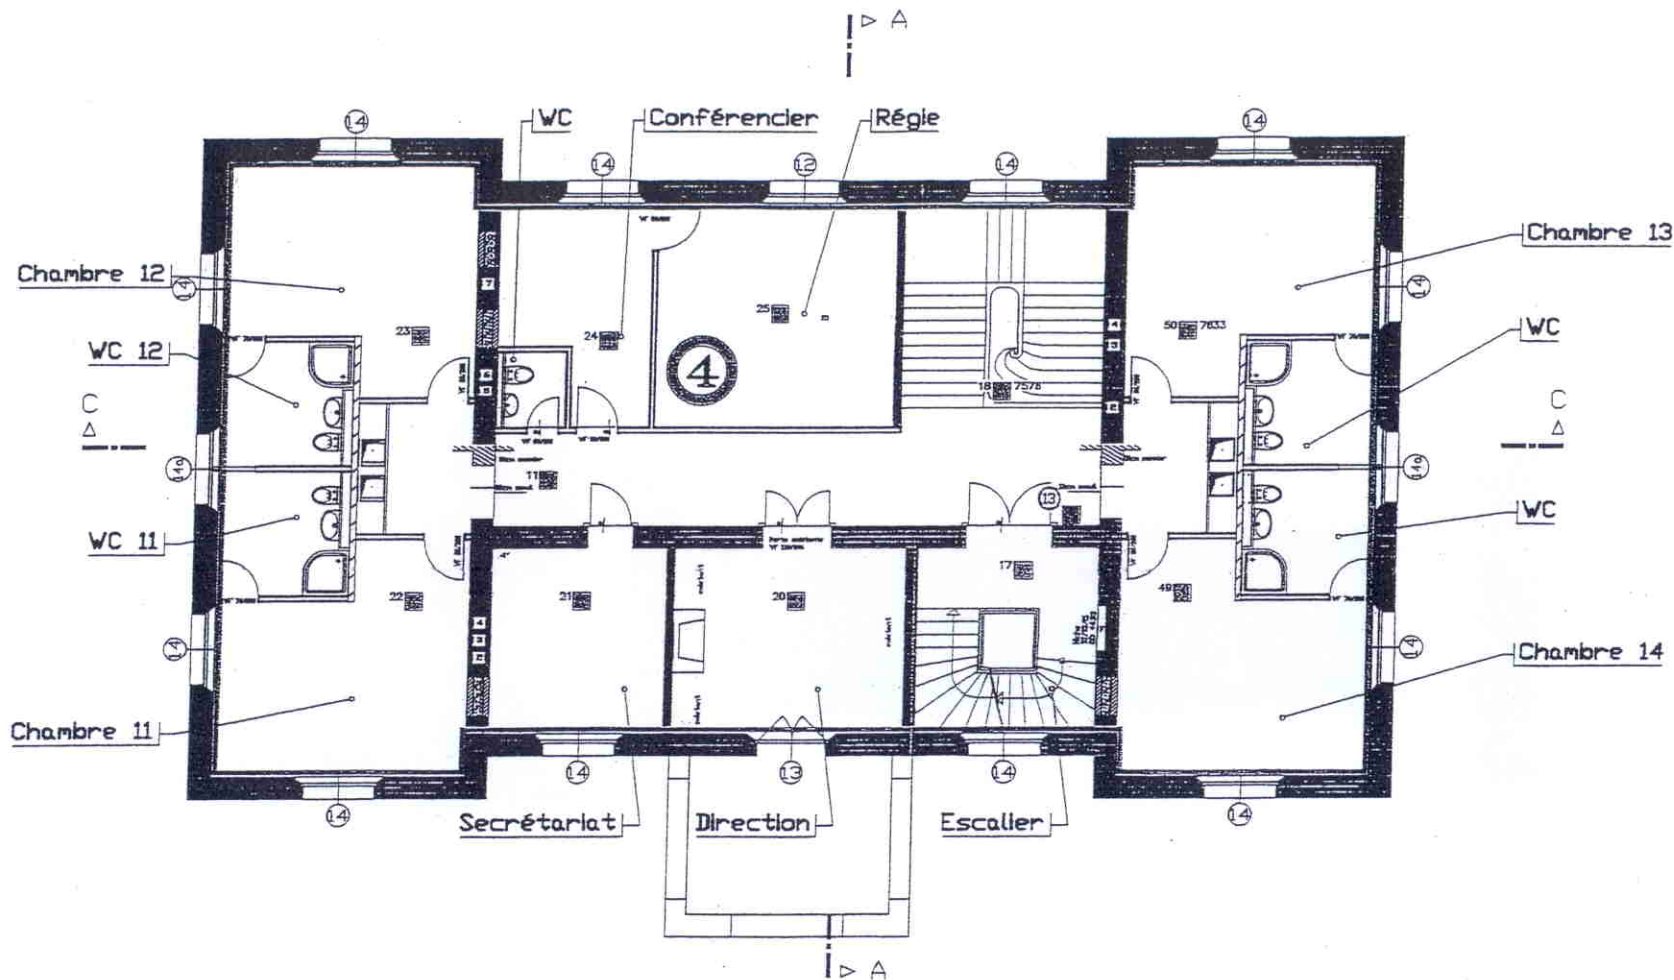

1ER ETAGE
BATIMENT GUILE

 Plan de situation Fondation Guite 2926 Boncourt	Systeme	Des. 15.09.2000
	Emplacement	Ind. Modif.
	Dossier	
Siemens Building Technologies	Cerberus Division	Install. 132064
		Format A3

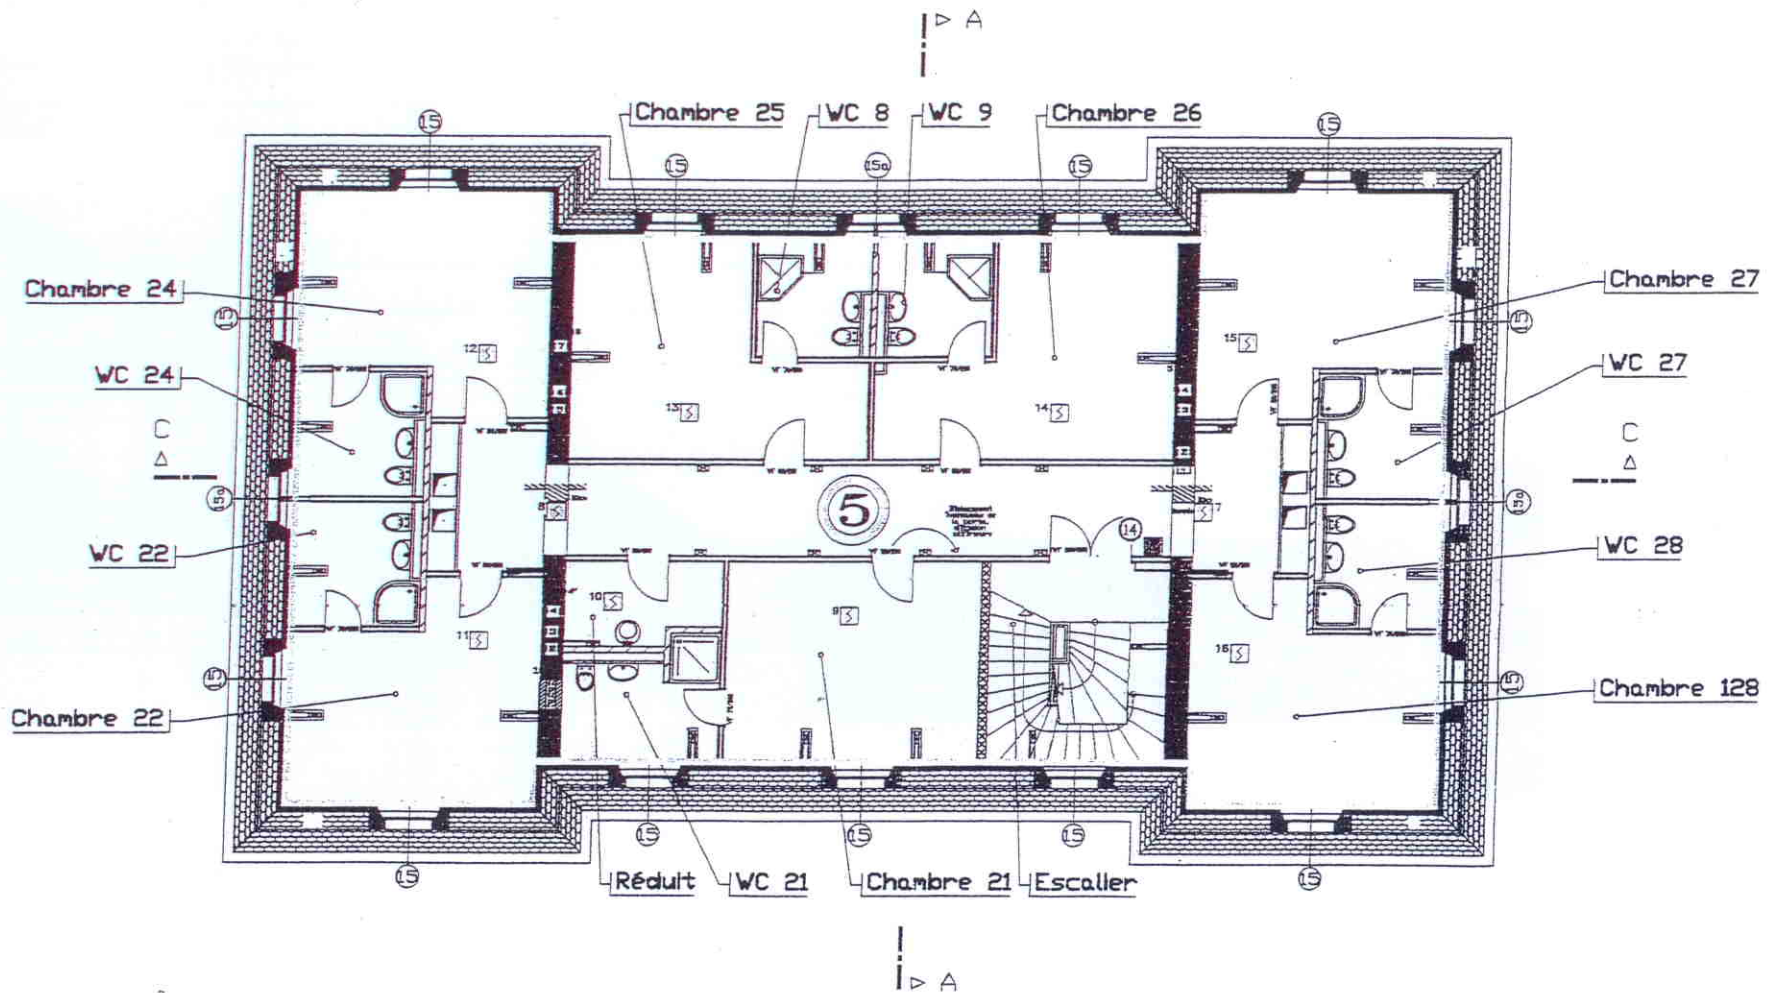

2EME ETAGE

BATIMENT GUILE



Plan de situation
Fondation Guite
2926 Boncourt

Systeme	Des. 15.09.200
Emplacement	Ind.Modif.
Dossier	

Siemens Building Technologies

Cerberus Division

Instal.

132064

Format A3